



RUKUS
CYCLINGSTUDIOS

MEDIA1
identity solutions

150 NATIONAL PLACE STE 100, LONGWOOD, FL 32750
407.331.6161/ FAX 407.331.3808

335 N. Magnolia Avenue
Orlando, FL 32801

Signage Package

04.13.2018



CHANNEL LETTERS - LEFT ENTRY DOOR

MEDIA1
identity solutions
WRAPTHIS
advertising on the go

150 National Place
Longwood FL 32750
407.331.6161
media1signs.com

Client:
Rukus Cycling Studio
Orlando

Location:
335 N. Magnolia Avenue
Orlando, FL 32801

Start Date:
01.30.2018
Last Revision Date:
04.13.2018

Sales Representative:
Dale Salamacha
Designer:
David Hoke

Client Approval / Date:

Notes:

Scale: Scale: 1/2" = 1'-0"



COPYRIGHT 2017, BY MEDIA1
ALL DESIGNS PRESENTED ARE
THE SOLE PROPERTY OF MEDIA1
AND MAY NOT BE REPRODUCED
IN PART OR IN WHOLE WITH THE
EXPRESS WRITTEN CONSENT OF
MEDIA1



MEDIA1
identity solutions
WRAPTHIS
advertising on the go

150 National Place
Longwood FL 32750
407.331.6161
media1signs.com

Client:
Rukus Cycling Studio
Orlando

Location:
335 N. Magnolia Avenue
Orlando, FL 32801

Start Date:
01.30.2018
Last Revision Date:
04.13.2018

Sales Representative:
Dale Salamacha
Designer:
Dave Hoke

Client Approval / Date:


Notes:

Scale: Scale: 1/8" = 1'-0"




COPYRIGHT 2017, BY MEDIA1
ALL DESIGNS PRESENTED ARE
THE SOLE PROPERTY OF MEDIA1
AND MAY NOT BE REPRODUCED
IN PART OR IN WHOLE WITH THE
EXPRESS WRITTEN CONSENT OF
MEDIA1

CHANNEL LETTERS - RIGHT ENTRY DOOR

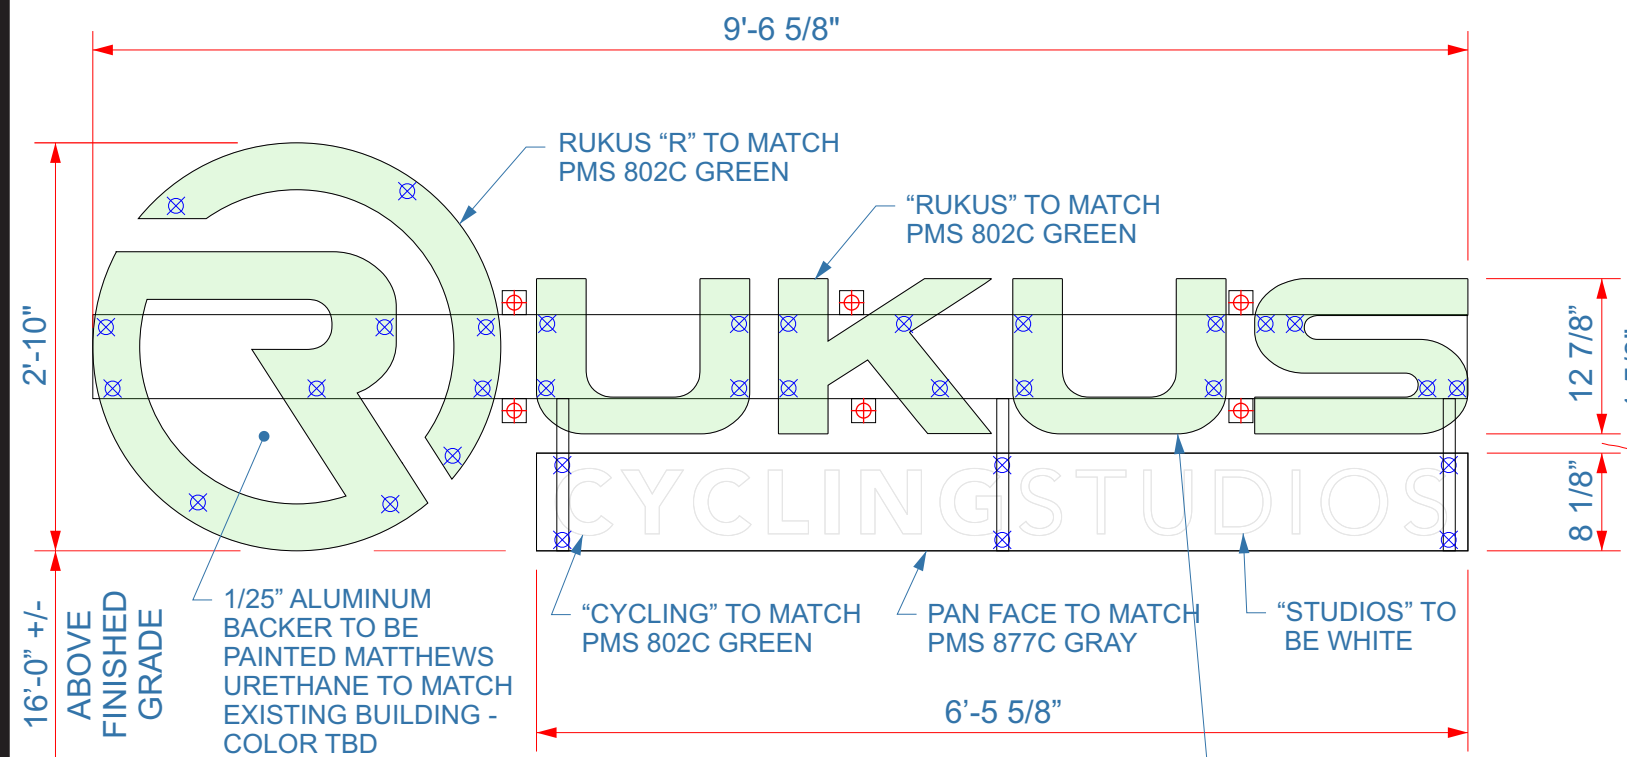

EXTERIOR SIGN ELEVATION - 27.06ft²
SCALE: 3/4" = 1'-0"

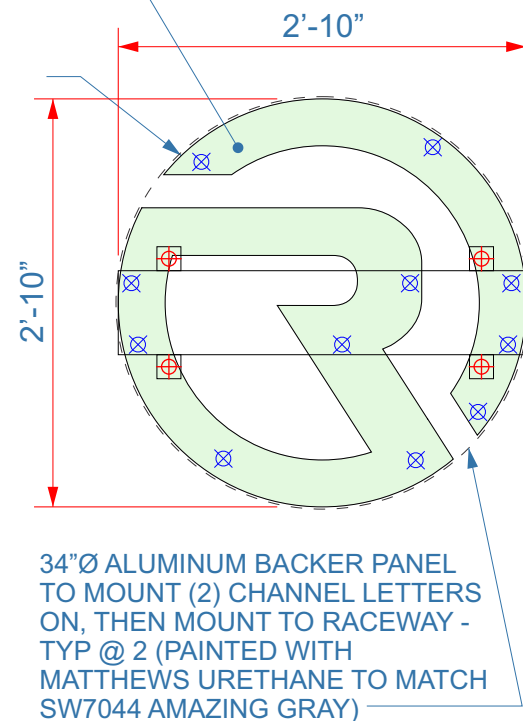

EXTERIOR SIGN ELEVATION - 8.02ft²
SCALE: 1/2" = 1'-0"

⊕ = RACEWAY ATTACHED TO FACADE WITH 1/4"Ø TOGGLE BOLTS (AS SHOWN) REFERENCE ELEVATION FOR LOCATIONS

.125" ALUMINUM (5052-H34) BACKER PANEL WITH "R" ELEMENT ATTACHED TO IT WITH 1/4"Ø SS NUTS, BOLTS AND WASHERS

⊗ = CHANNEL LETTERS (AND "R-BACKER PANEL") ATTACHED TO RACEWAY WITH 1/4"Ø SS NUTS, BOLTS AND WASHERS (AS SHOWN) REFERENCE ELEVATION FOR LOCATIONS

5" DEEP ILLUMINATED CHANNEL LETTERS WITH 3/16" CLEAR ACRYLIC FACE WITH ENVISION FILM (INTERIOR FACE) AND 3M TRANSLUCENT VINYL APPLIED (FRONT FACE) WITH BLACK .040 ALUMINUM RETURNS WITH BLACK JEWELITE ATTACHED WITH #6 MACHINE SCREWS @ 6" O.C. MAX ON .125" ALUMINUM (5052-H34) BACKER

5" DEEP ILLUMINATED PILLBOX WITH .125" ALUMINUM FACES PAINTED MATTHEWS URETHANE (RUKUS GRAY) AND .080 WELDED ALUMINUM RETURNS PAINTED MATTHEWS URETHANE SATIN BLACK WITH 1/2" PUSH THRU LETTERS WITH WHITE (OR RUKUS GREEN) 3M TRANSLUCENT VINYL APPLIED

INTERNALLY ILLUMINATED BY HIGH INTENSITY WHITE L.E.D.'s

1 1/2" X 1 1/2" X 1/8" ALUMINUM (6061-T6) BRACKETS / WIREWAY WELDED TO RACEWAY AT ALL POINTS OF CONTACT

EXISTING WALL - 3/4" STUCCO ON EXTERIOR GRADE GYP. WALL ON METAL FRAMING CONSTRUCTION

SECTION VIEW
SCALE - NTS

NOTE:
FIELD VERIFY WALL CONDITIONS AND NOTIFY ENGINEER IF CONDITIONS VARY AND REQUIRE A DIFFERENT WALL FASTENER.

RACEWAYS PAINTED WITH MATTHEWS URETHANE TO MATCH SW7044 AMAZING GRAY)

150 National Place
Longwood FL 32750
407.331.6161

media1signs.com

Client:
Rukus Cycling Studio
Orlando

Location:
335 N. Magnolia Avenue
Orlando, FL 32801

Start Date:
01.30.2018
Last Revision Date:
04.13.2018

Sales Representative:
Dale Salamacha
Designer:

Client Approval / Date:

Notes:

Scale: As Noted



COPYRIGHT 2017, BY MEDIA1
ALL DESIGNS PRESENTED ARE
THE SOLE PROPERTY OF MEDIA1
AND MAY NOT BE REPRODUCED
IN PART OR IN WHOLE WITH THE
EXPRESS WRITTEN CONSENT OF
MEDIA1

CHANNEL LETTERS - 2 WALL SIGNS TOTAL = 35.08ft²